

1 FLOOR PLAN




FIVE STAR EQUIPMENT
 280 ELLICOT ROAD
 WEST FALLS, NY 14170


FONTANESE
 FOLTS
 AUBRECHT
 ERNST
 A PROFESSIONAL CORPORATION
 ARCHITECTS

(716) 662-2200
 6395 WEST QUAKER STREET
 ORCHARD PARK, N.Y. 14127

PROJECT NO.	17.28
DATE	06/27/17
SCALE	NTS
DRAWN BY	PMS
DRAWING TITLE	FLOOR PLAN
FILE	
DRAWING NO.	A-1

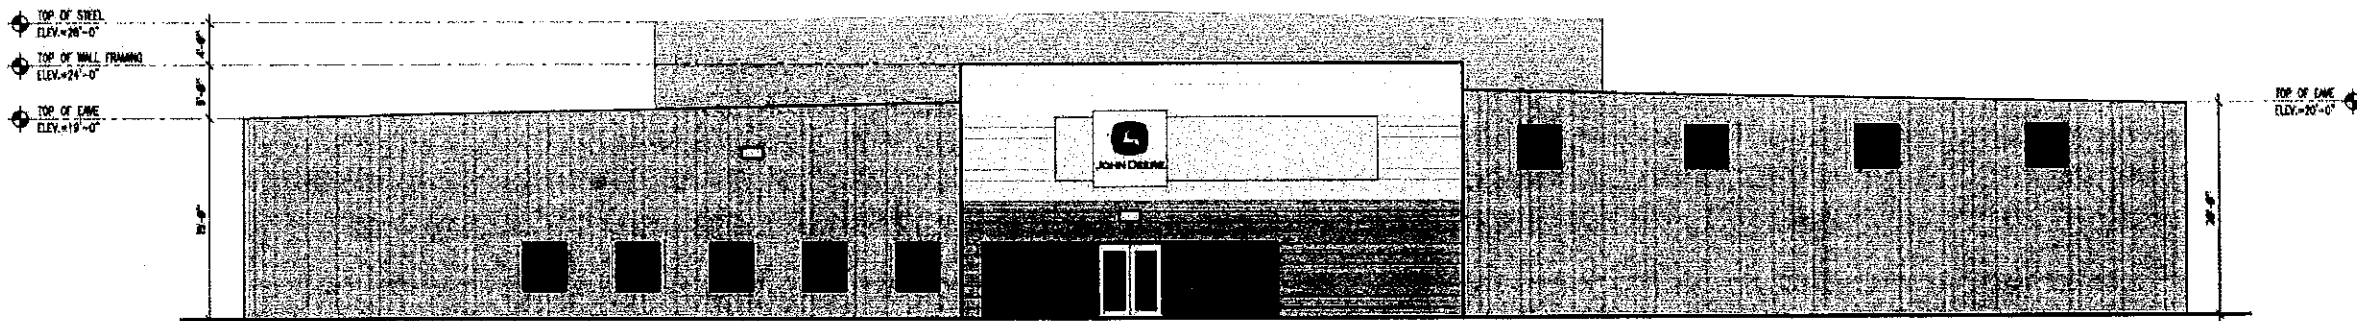

4 SOUTH ELEVATION
NTS

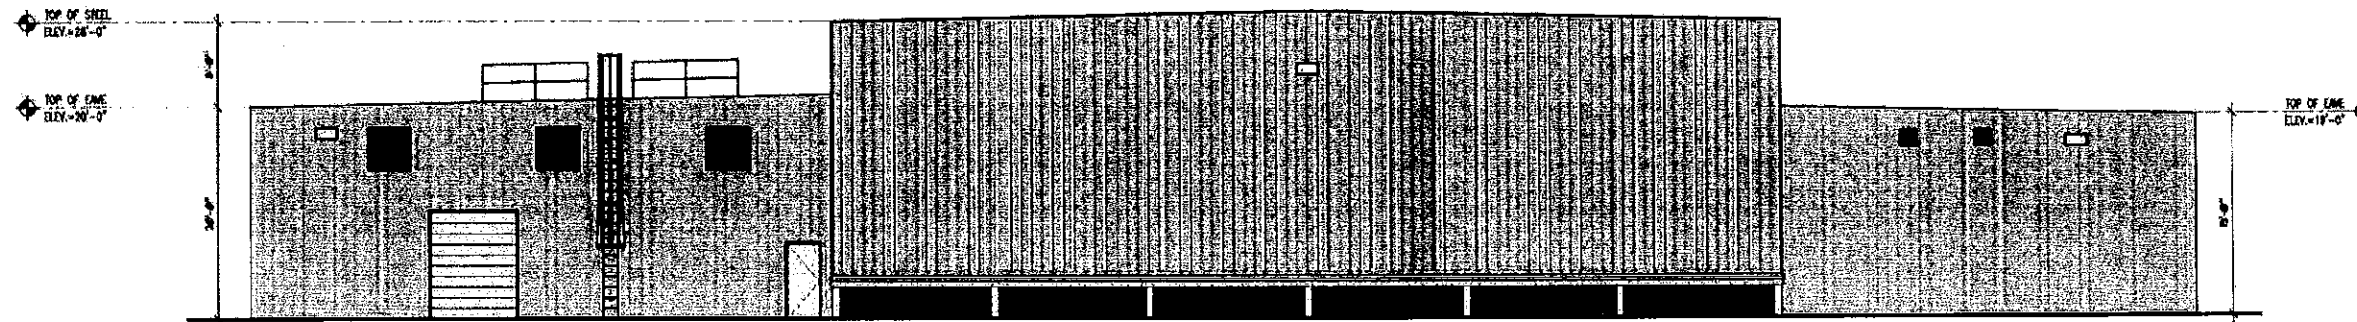

3 NORTH ELEVATION
NTS



FIVE STAR EQUIPMENT
280 ELLICOT ROAD
WEST FALLS, NY 14170

FONTANESE
FOLTS
AUBRECHT
ERNST
A PROFESSIONAL CORPORATION
ARCHITECTS

(716) 662-2200

6395 WEST QUAKER STREET
ORCHARD PARK, N.Y. 14127

PROJECT NO. 17.28

DATE 06/27/17

SCALE NTS

DRAWN BY PMS

DRAWING TITLE
ELEVATIONS

FILE

DRAWING NO.

A-2

FIVE STAR EQUIPMENT
 280 ELLICOT ROAD
 WEST FALLS, NY 14170

FONTANESE
 FOLTS
 AUBRECHT
 ERNST
 A PROFESSIONAL CORPORATION
 ARCHITECTS

(716) 662-2200

6395 WEST QUAKER STREET
 ORCHARD PARK, N.Y. 14127

PROJECT NO. 17.28

DATE 06/27/17

SCALE NTS


DRAWN BY PMS

DRAWING TITLE
 ELEVATIONS

FILE

DRAWING NO.

A-3

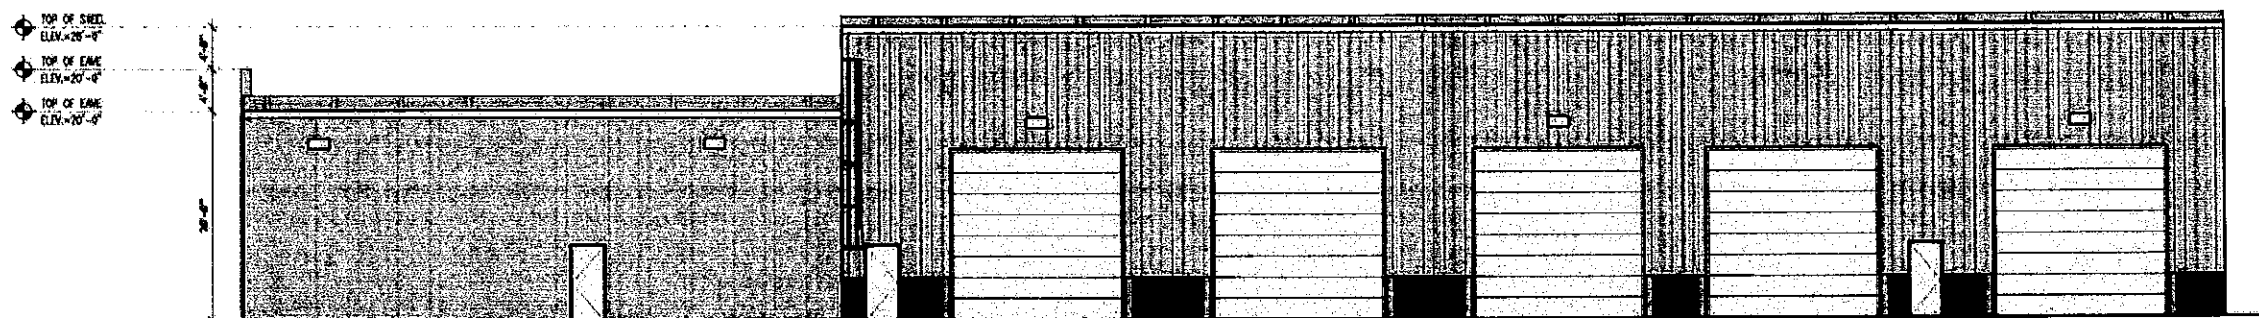

2 EAST ELEVATION
 NTS



1 WEST ELEVATION
 NTS

