


SIDE WALL ELEVATION

1/8" = 1'-0"

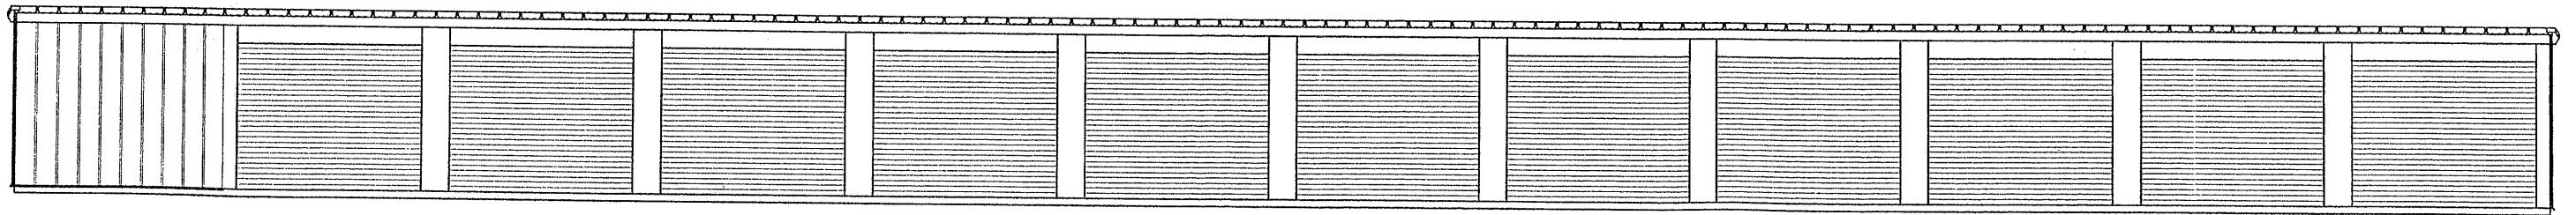


SIDE WALL ELEVATION

1/8" = 1'-0"

DOOR SCHEDULE

QTY	CODE	TYPE	SIZE	ROUGH OPENING	MANUF.	DESCRIPTION	COLOR	PART #
2	RH	ROLL-UP	8'-8" x 6'-6"	8'-8" x 6'-6"	TRAC-RITE/eq	ROLL-UP DOOR	COLORED	94__
4	RL	ROLL-UP	3'-8" x 6'-6"	3'-8" x 6'-6"	TRAC-RITE/eq	ROLL-UP DOOR	COLORED	94__
22	RP	ROLL-UP	8'-8" x 7'-0"	8'-8" x 7'-0"	TRAC-RITE/eq	ROLL-UP DOOR	COLORED	94__

ROLL-UP DOORS MEET ASTM E330

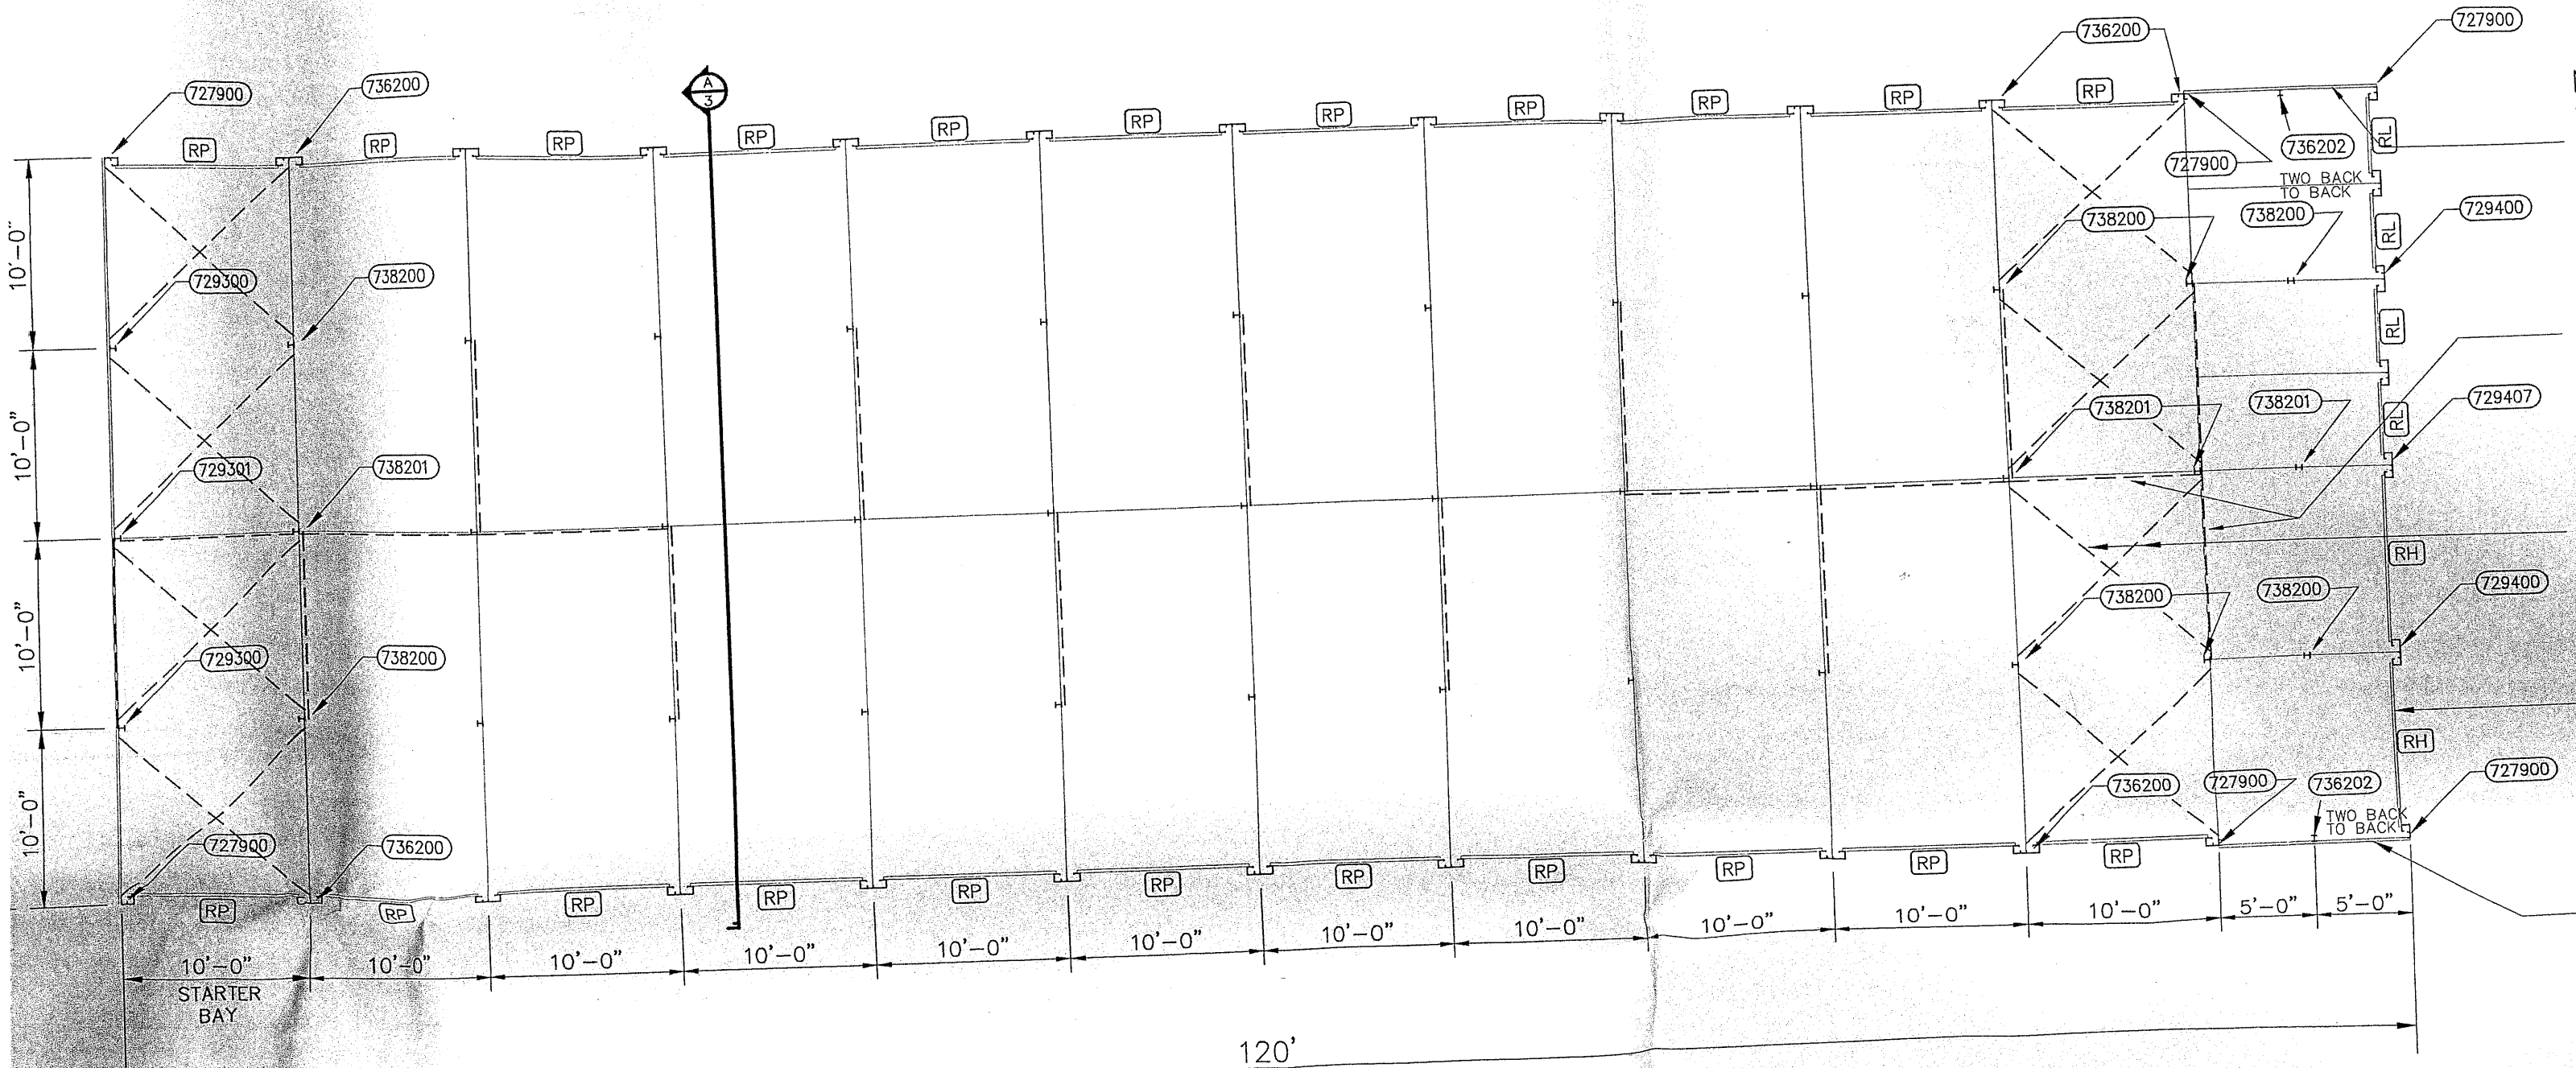

FLOOR PLAN FOR 40' x 120' x 8'-4" MINI STORAGE BUILDING 1/8" = 1'-0"