


WILLIAM J. NEWTON
 LAND SURVEYOR
 NEW YORK STATE LICENSE NO. 2218
 1878 DAVIS ROAD, WEST FALLS, N.Y. 14170
 PHONE: 716-652-1441
 SUCCESSOR OF RECORDS OF A. S. KUSTER EST 1920

NOTE: Unauthorized alteration or addition to this map is a violation of Section 7206, Provision 2, of N.Y.S. Education Law.

REF: ELMER F. HOPKINS #3532-D4
 SCALE 1 in. = 100 ft.
 DATE JULY 17, 1975
 SURVEY NO. 75-76

REV. 8/14/75

W.C. G. 1/10/75

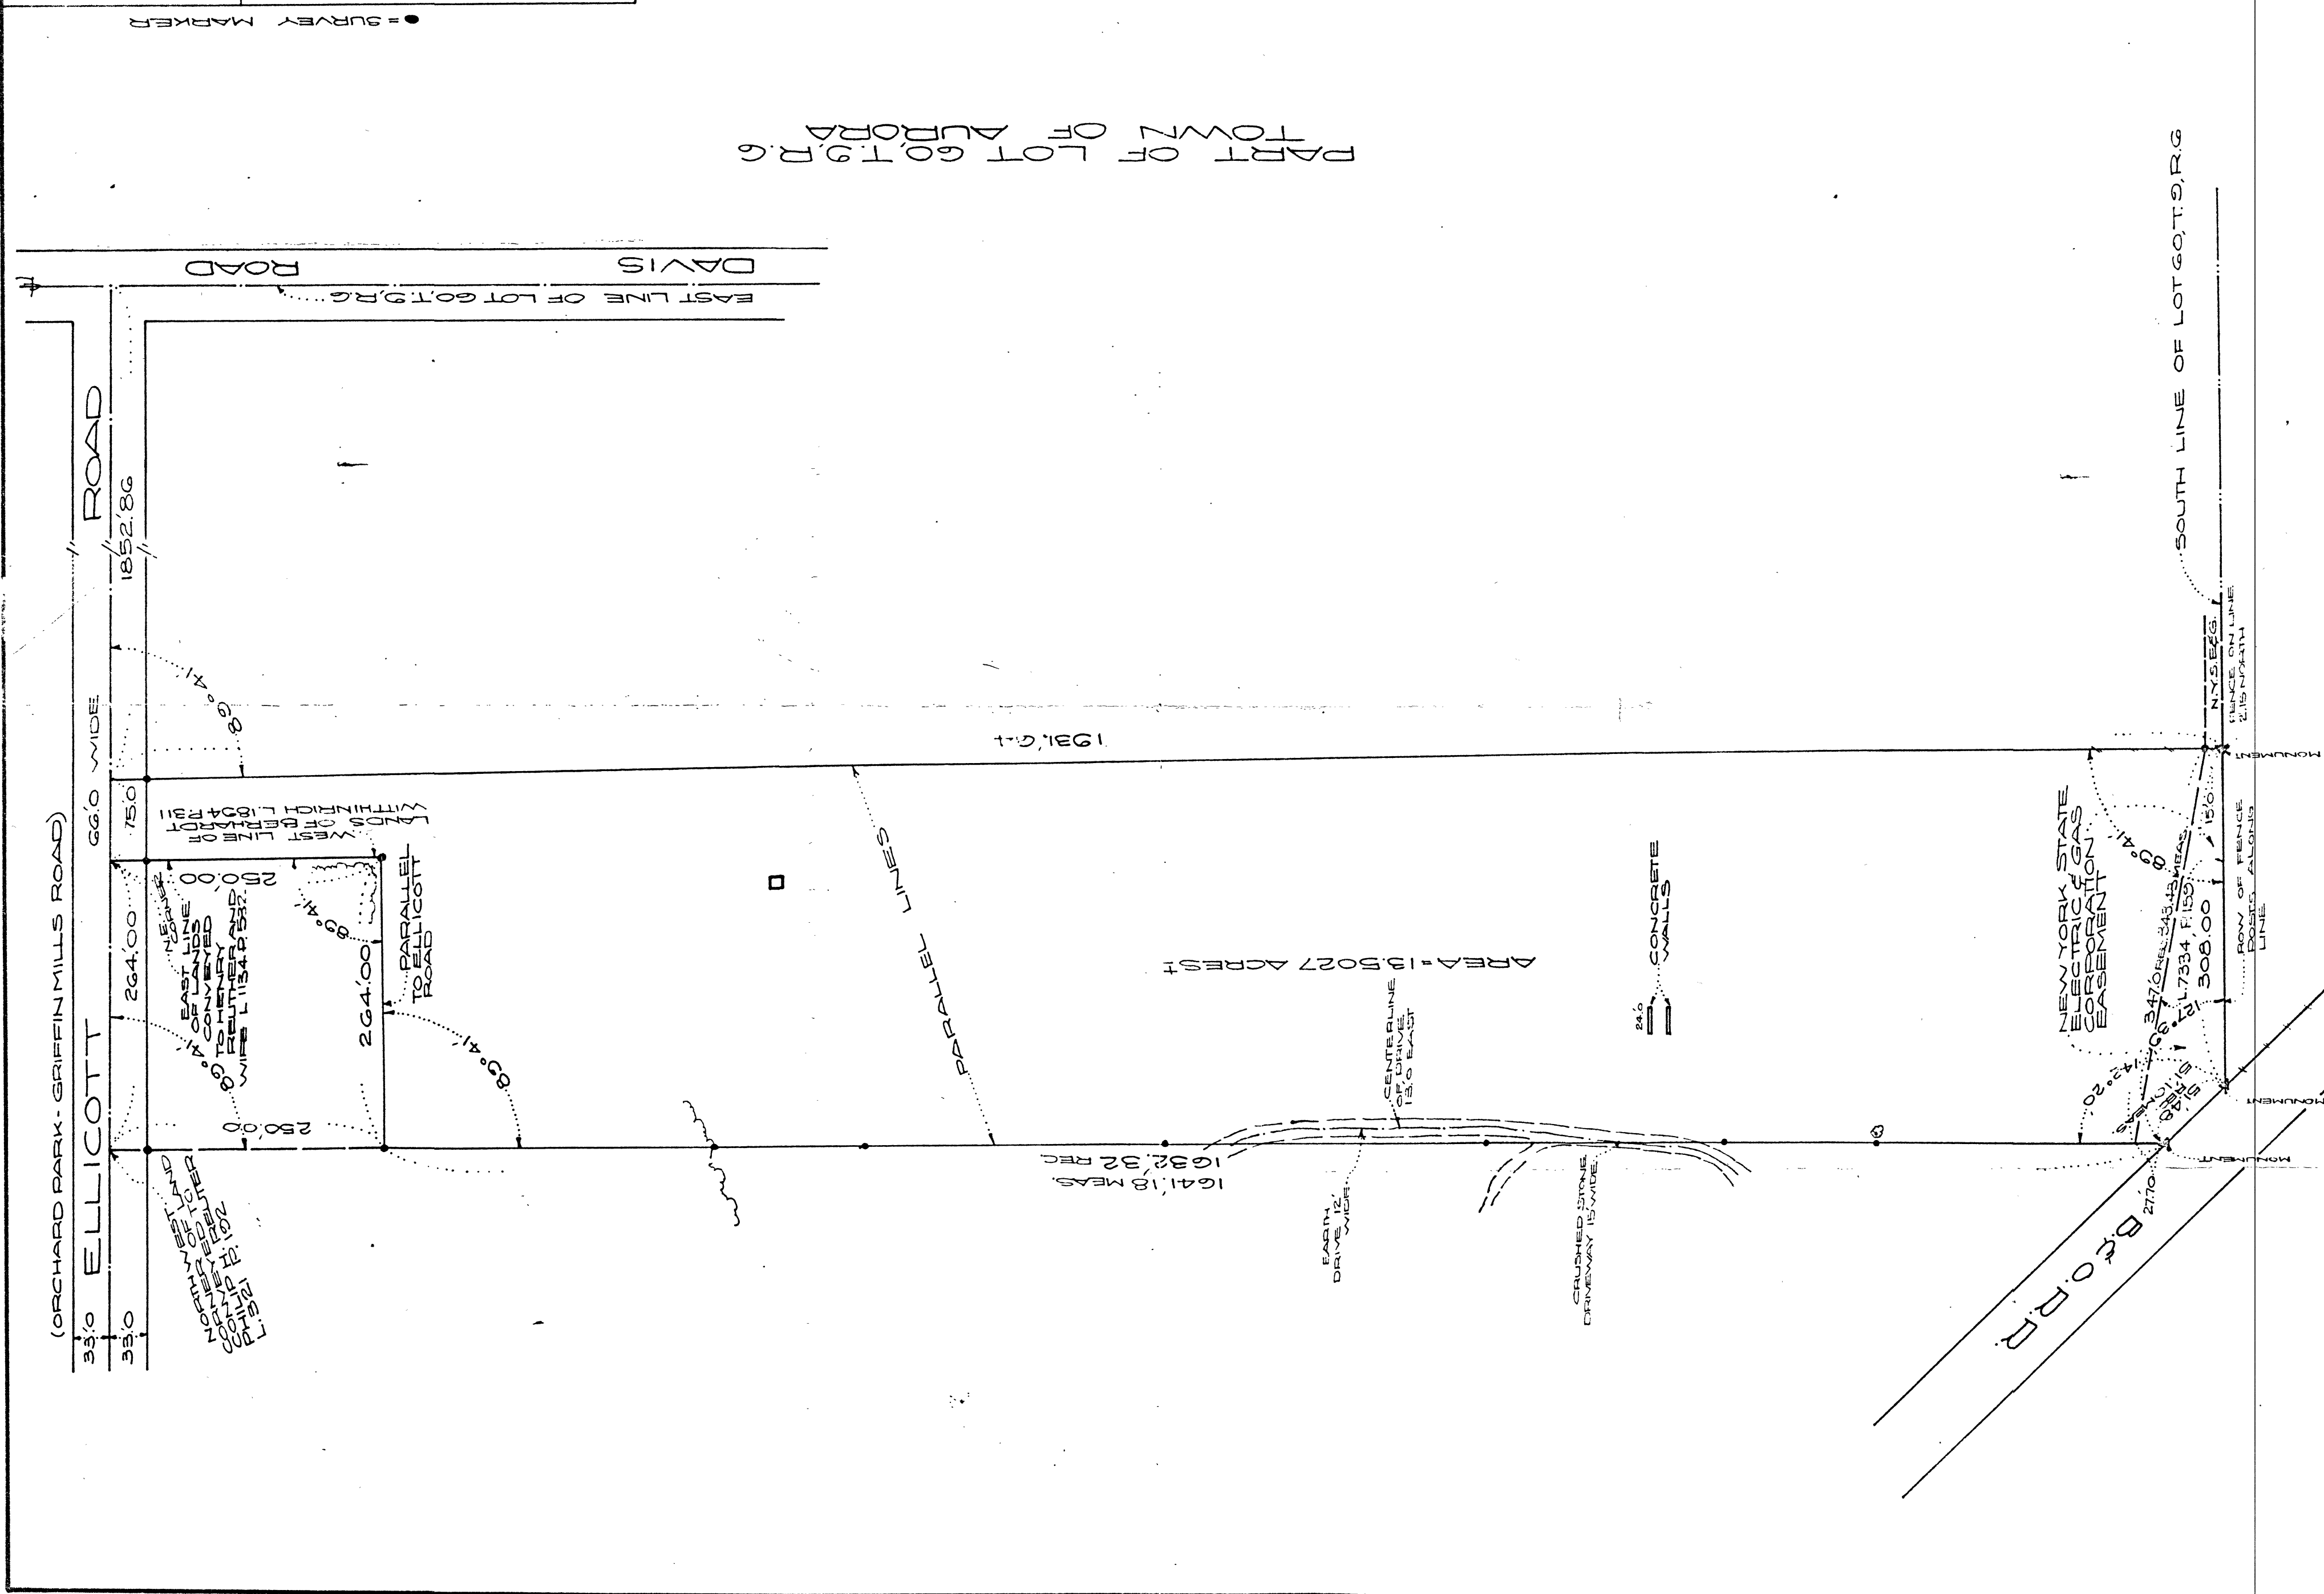

PART OF LOT 60 T.9. R.6
 TOWN OF AURORA

● = SURVEY MARKER